



Design - B

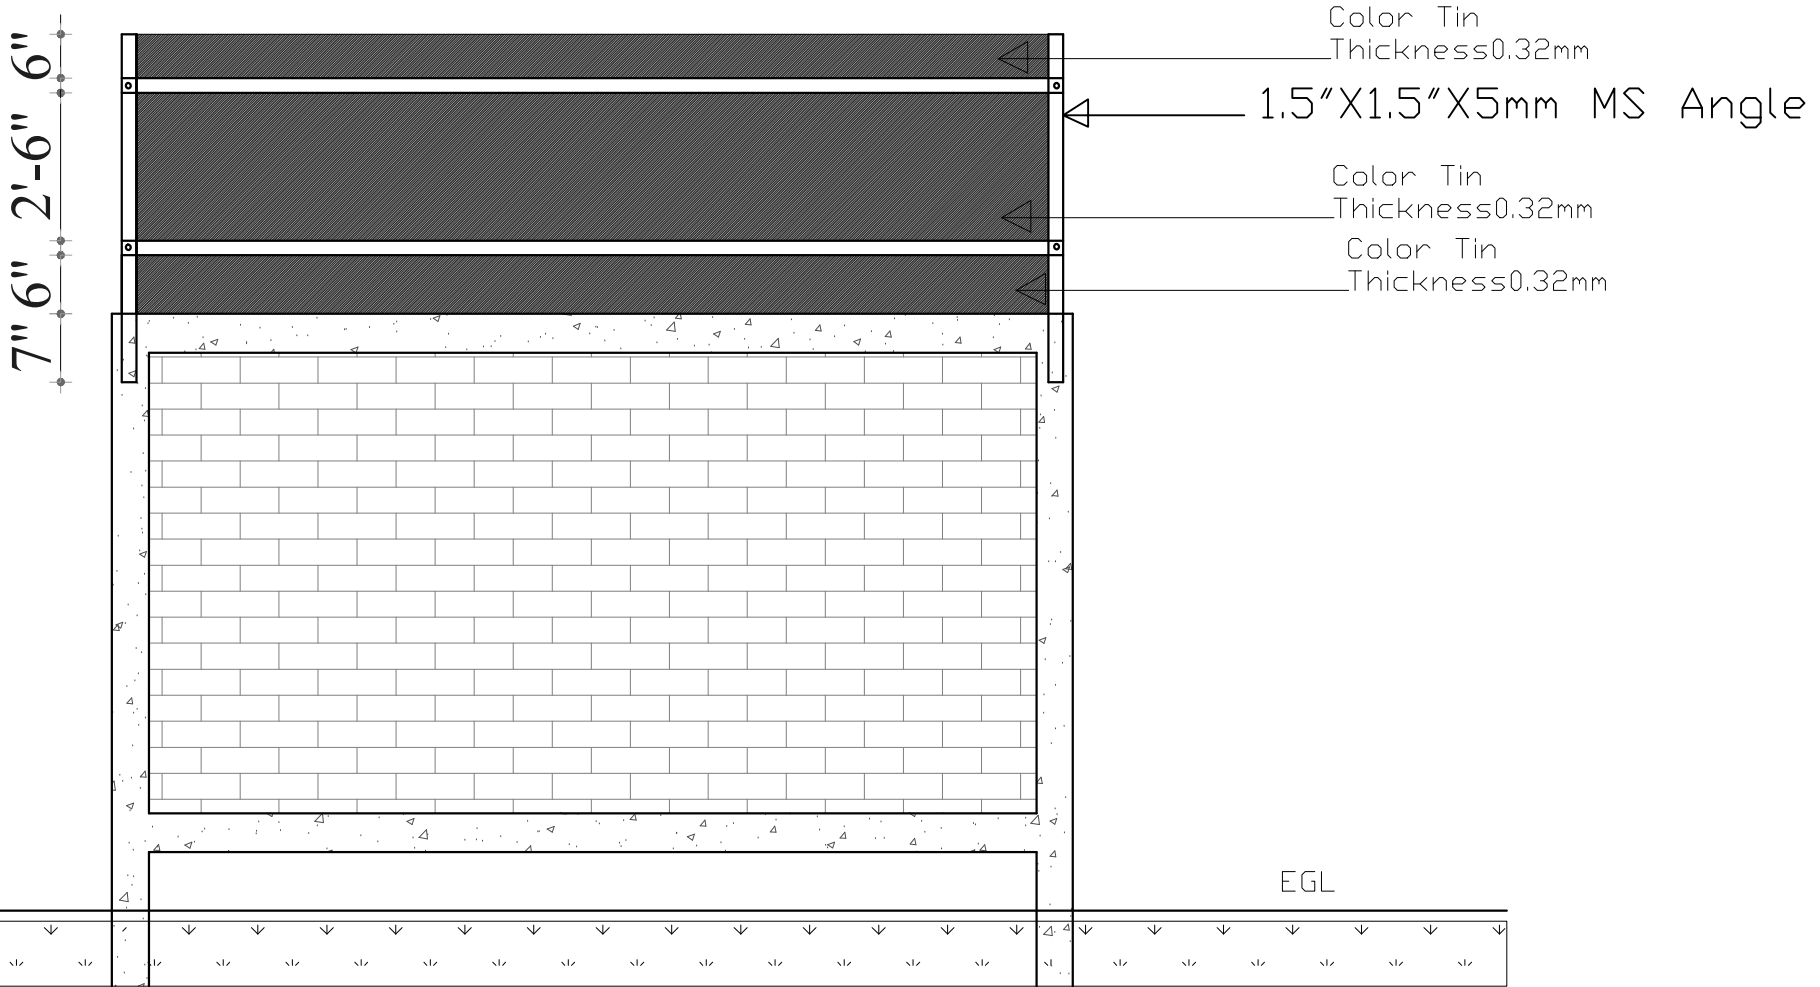

SQ. METRE	SQ. FEET	DECIMAL	KATHA	BIGHA	ACRE	HAC
3858.945	41537.343	95.357	57.691	2.885	0.954	0.386

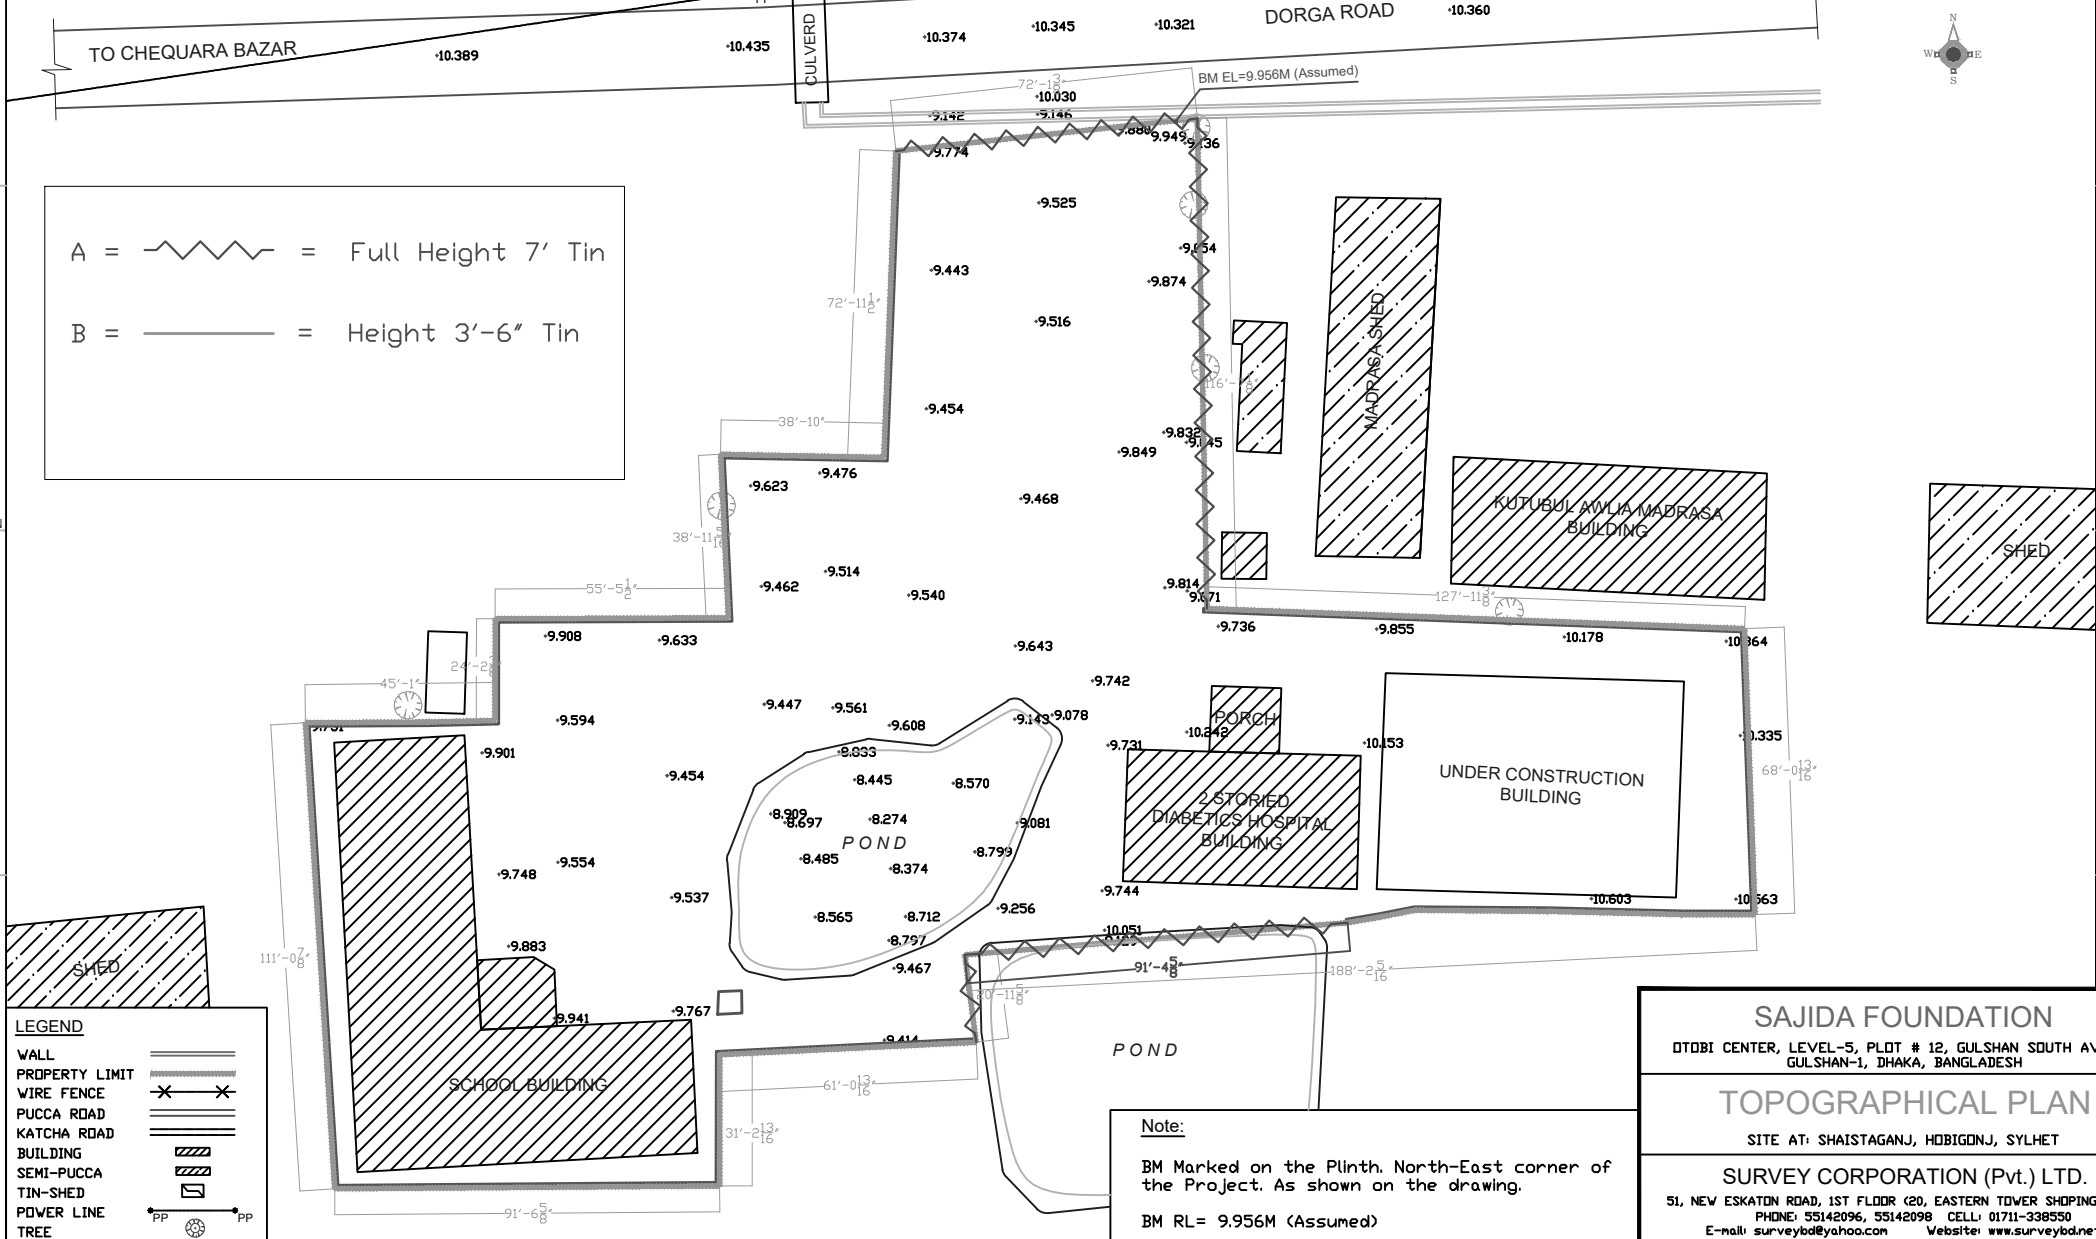

A = = Full Height 7' Tin

B = = Height 3'-6" Tin

LEGEND

WALL	
PROPERTY LIMIT	
WIRE FENCE	
PUCCA ROAD	
KATCHA ROAD	
BUILDING	
SEMI-PUCCA	
TIN-SHED	
POWER LINE	
TREE	

Note:

BM Marked on the Plinth, North-East corner of the Project. As shown on the drawing.

BM RL= 9.956M (Assumed)

SAJIDA FOUNDATION

OTOBI CENTER, LEVEL-5, PLOT # 12, GULSHAN SOUTH AVENUE
GULSHAN-1, DHAKA, BANGLADESH

TOPOGRAPHICAL PLAN

SITE AT: SHAISTAGANJ, HOBIGONJ, SYLHET

SURVEY CORPORATION (Pvt.) LTD.

51, NEW ESKATON ROAD, 1ST FLOOR (20, EASTERN TOWER SHOPPING POINT)
PHONE: 55142096, 55142098 CELL: 01711-338550
E-mail: surveybd@yahoo.com Website: www.surveybd.net

SURVEYED BY: EMON	DRAWN BY: HEDAYET	CHECKED BY: HADITH
DATE: 30-12-2021	SCALE 1:400	
ALL DIMENSIONS ARE IN METER		TOTAL AREA =57.691 KATHA